


2 FIRST FLOOR - WEST
SCALE: 1/8"=1'-0"

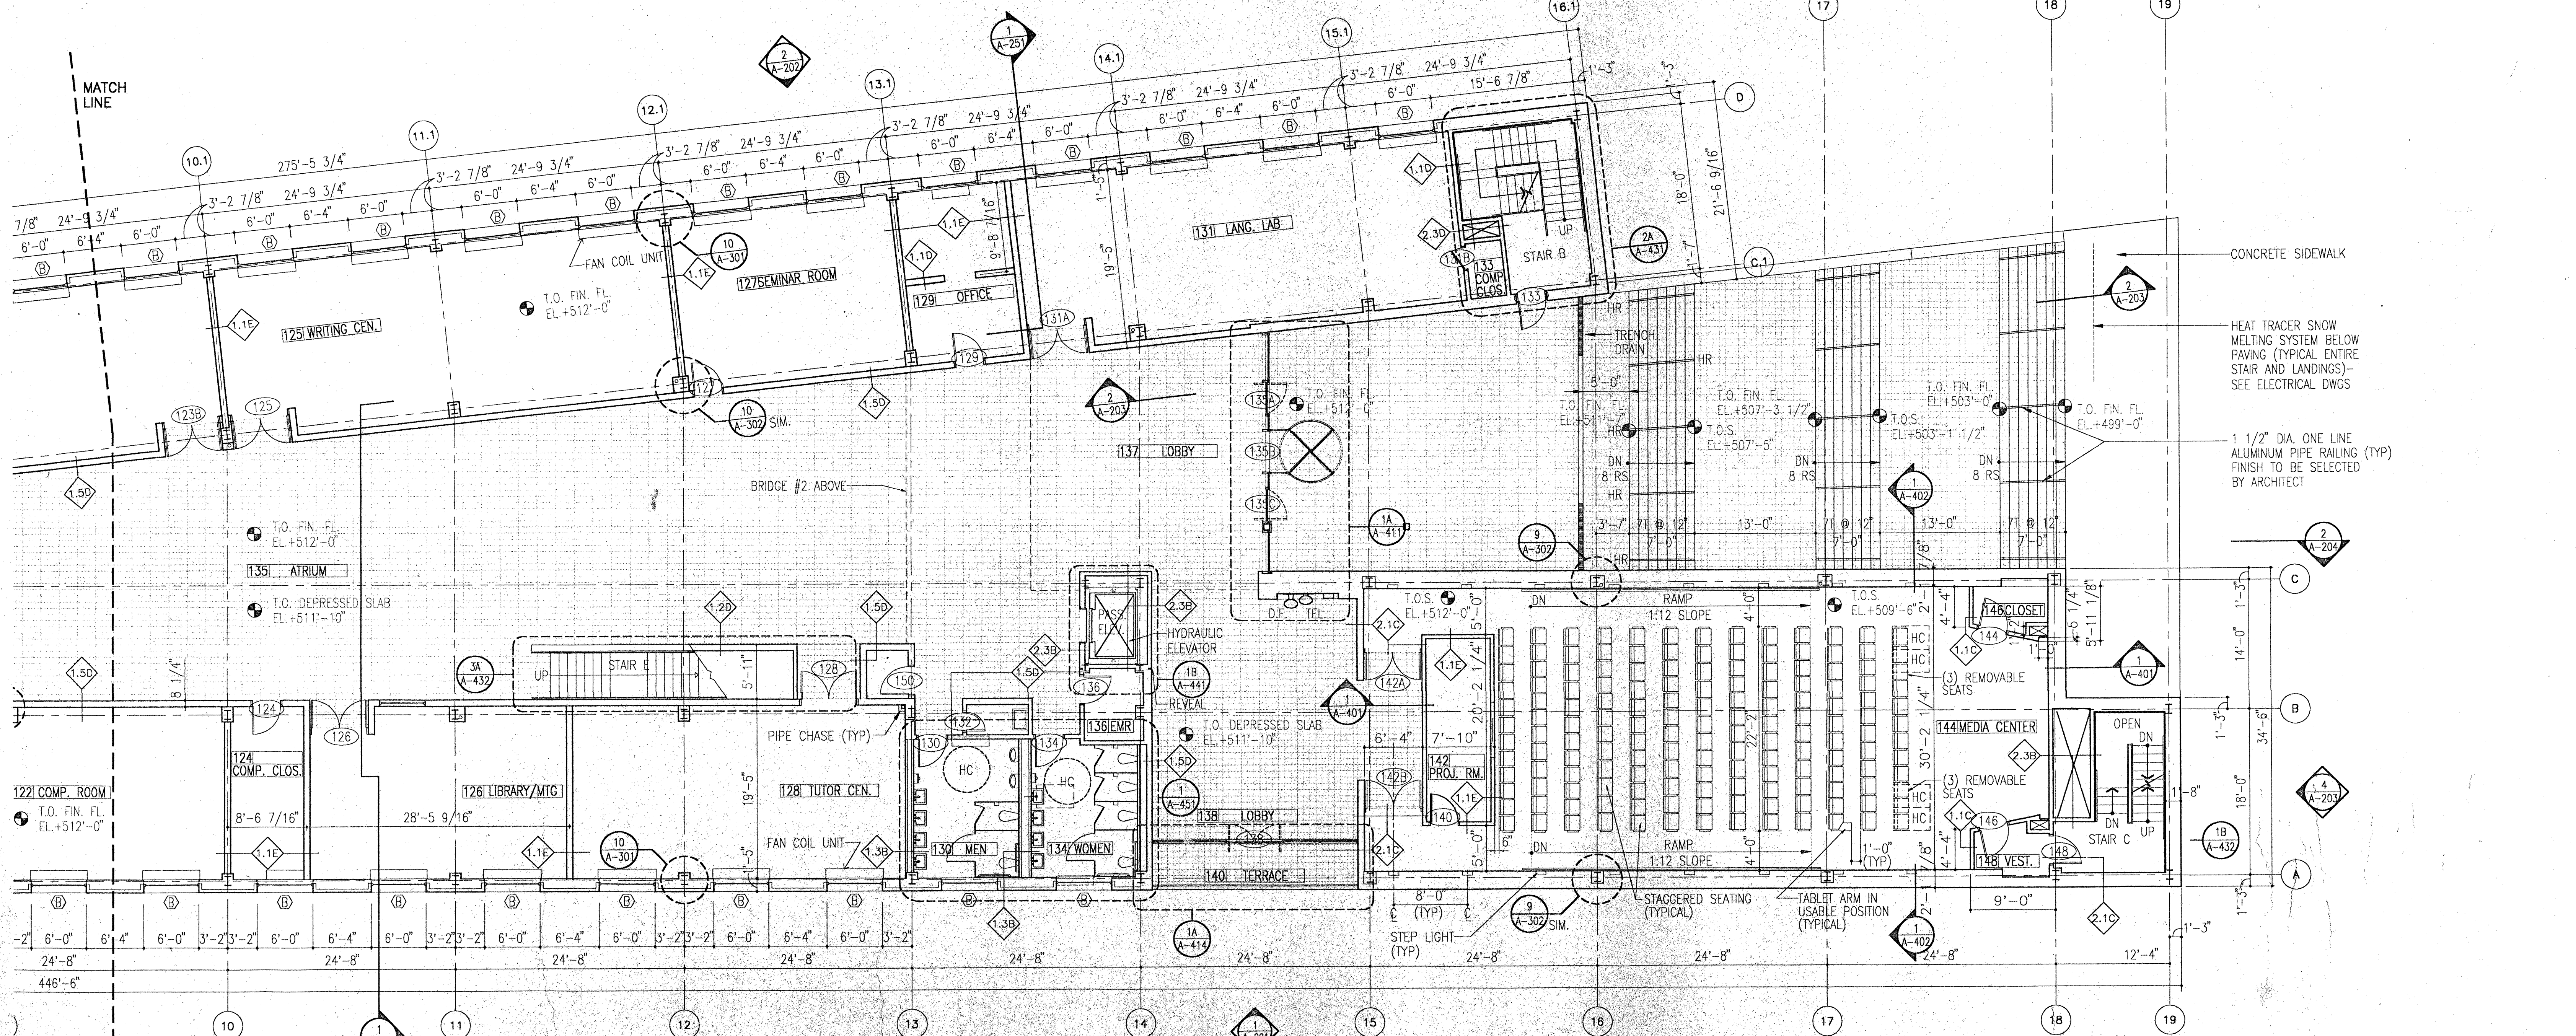

1 FIRST FLOOR - EAST
SCALE: 1/8"=1'-0"

B SEPT. 14, 1994 ISSUED FOR BID
A MAY 27, 1994 DCA SUBMISSION
REVISION DATE DESCRIPTION

APPROVED FOR THE COLLEGE

VICE PRESIDENT OF ADMINISTRATION & FINANCE DATE:
WILLIAM PATERSON COLLEGE, WAYNE, NEW JERSEY

WILLIAM PATERSON COLLEGE
ACADEMIC BUILDING & COMPUTER CENTER
POWERTON ROAD
WAYNE, NEW JERSEY 07470

OWNER:
BOARD OF TRUSTEES
MORRISON HALL
500 POWERTON ROAD
WAYNE, NEW JERSEY 07470

ARCHITECT:
RAFEL VINOLY ARCHITECTS, P.C.
60 VANDAN STREET
NEW YORK, NEW YORK 10003

STRUCTURAL ENGINEER:
SEVERUD ASSOCIATES
CONSULTING ENGINEERS
485 FIFTH AVENUE
NEW YORK, NEW YORK 10017

MECHANICAL/ELECTRICAL ENGINEER:
HARDE ASSOCIATES
838 BROADWAY
NEW YORK, NEW YORK 10003

CIVIL ENGINEERS:
THOR ENGINEERS, P.A.
610 WEST MOUNT PLEASANT AVENUE
LIVINGSTON, NEW JERSEY 07039

FIRST FLOOR PLAN

FILE NAME: L:\WP\A\2007A-101
DRAWN BY: THM/CP
CHECKED BY:
DATE: MAY 20, 1994
SCALE: 1/8"=1'-0"

A-101