



B STAR ENLARGED PLAN  
SCALE: 1"=10'-0"


C ABUTMENT WALL ENLARGED PLAN  
SCALE: 1"=10'-0"

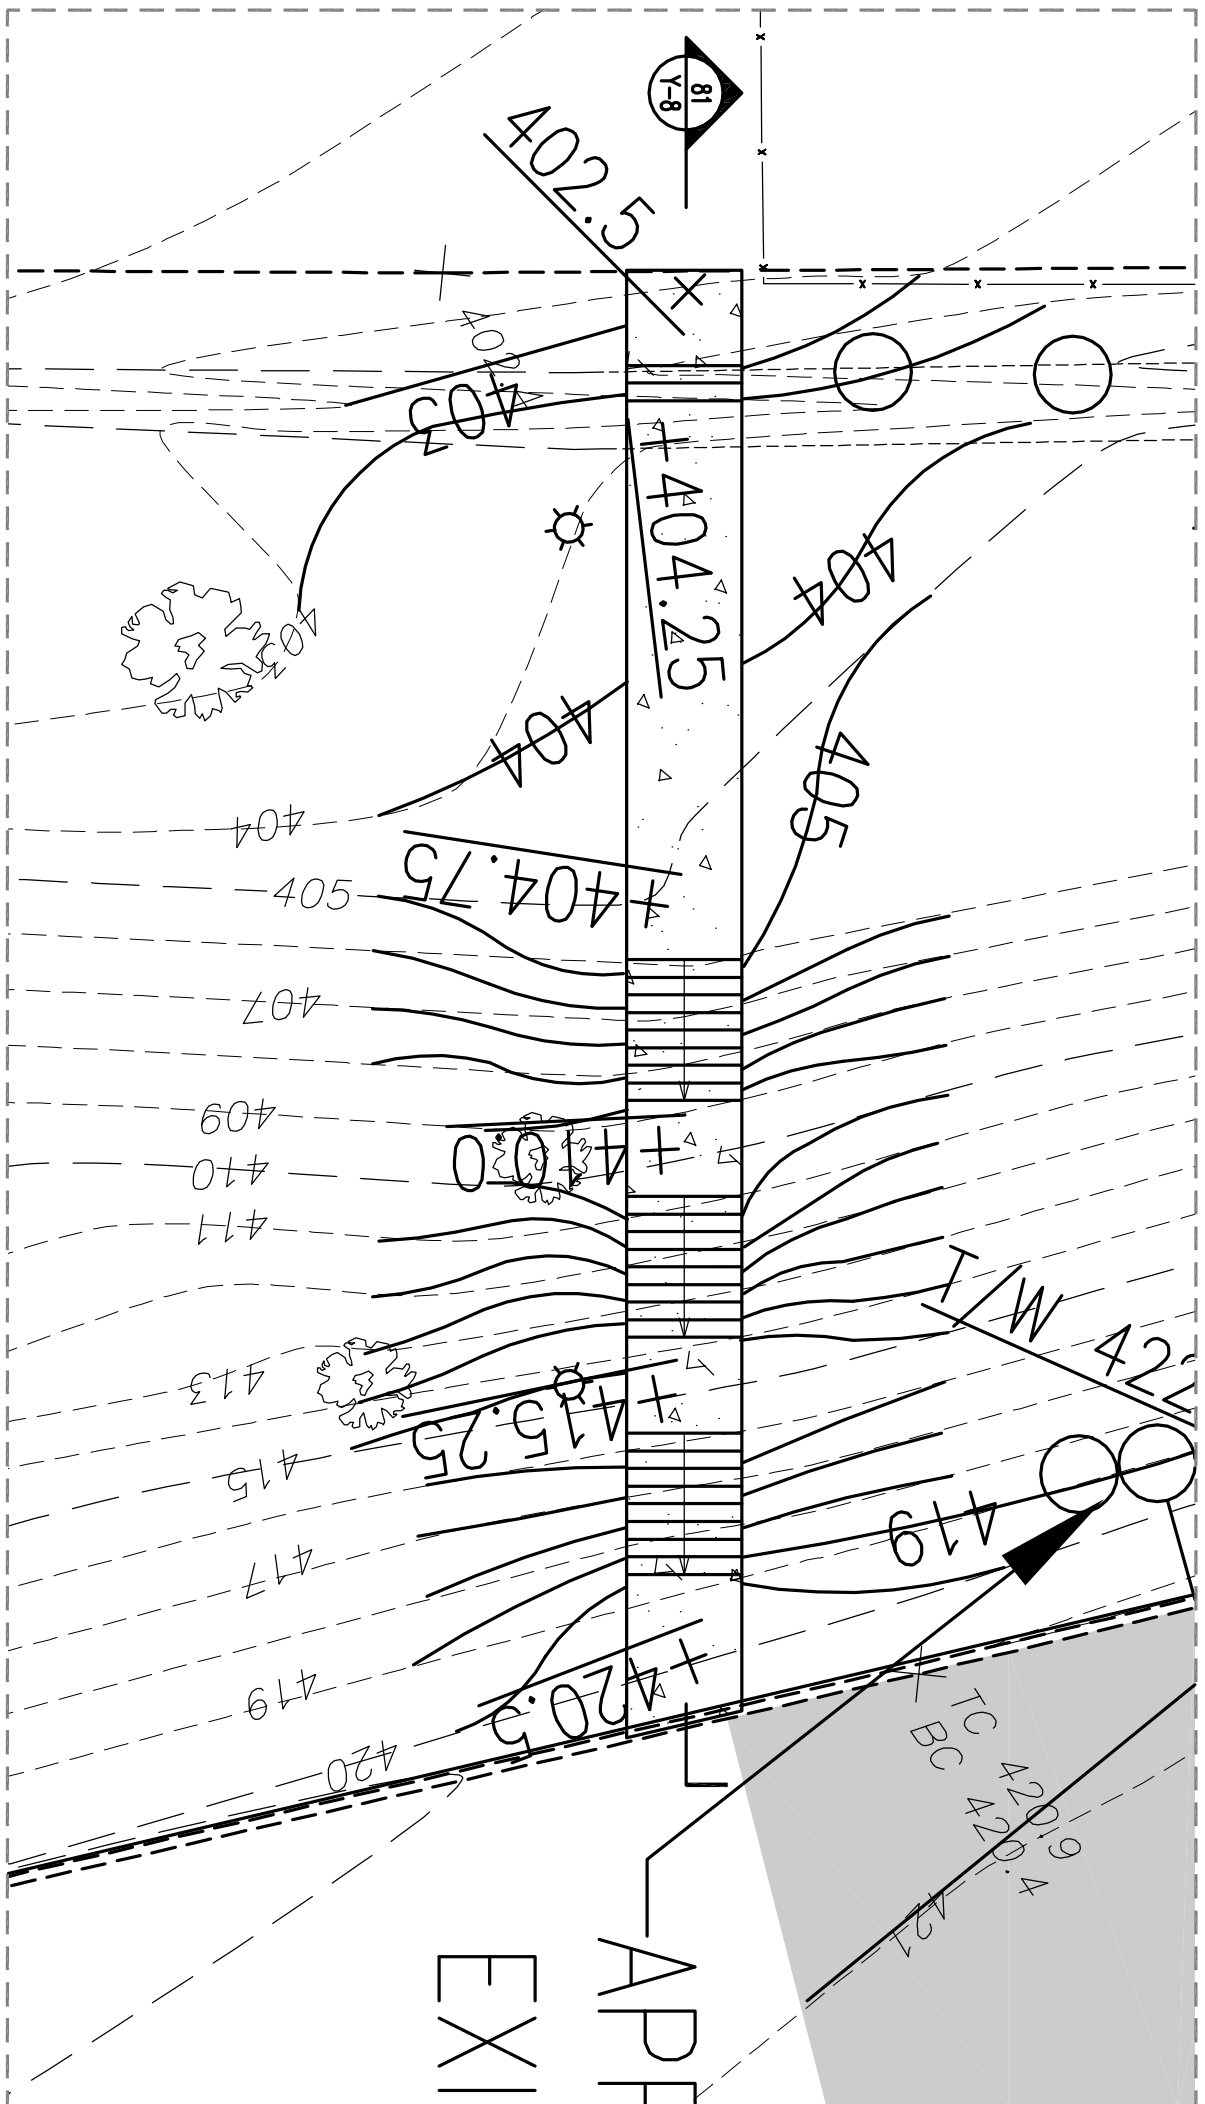


A STAR ENLARGED PLAN  
SCALE: 1"=10'-0"

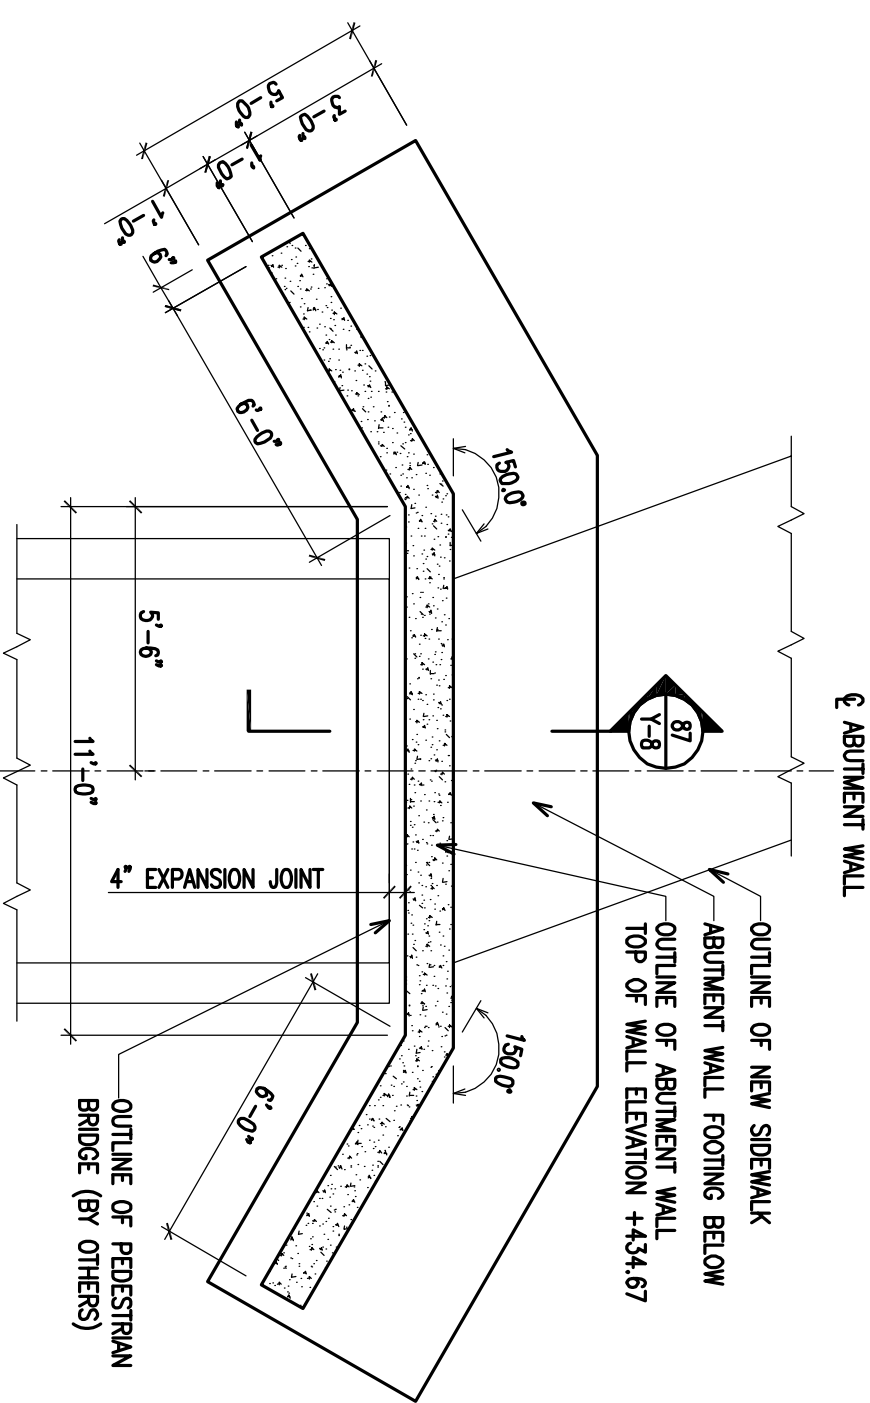


B6 ABUTMENT WALL PLAN  
SCALE: 1/4"=1'-0"

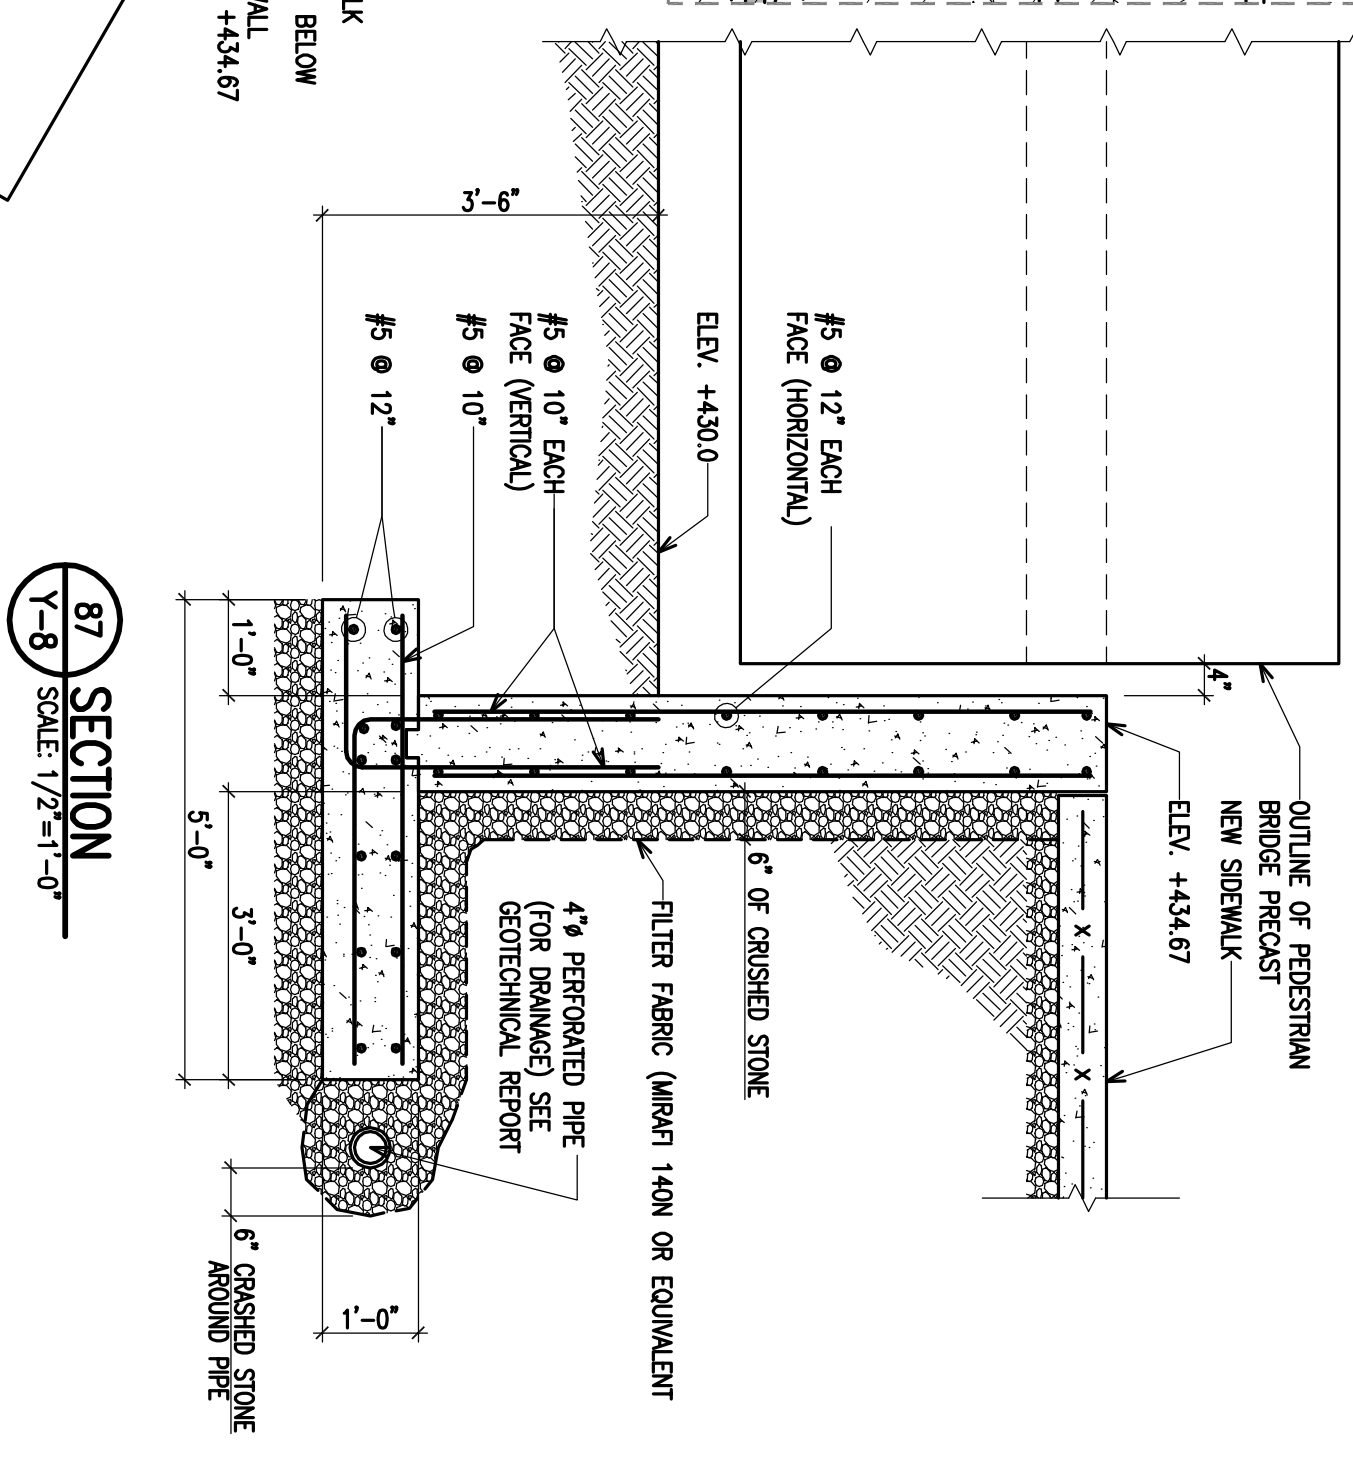


87 SECTION  
SCALE: 1/2"=1'-0"

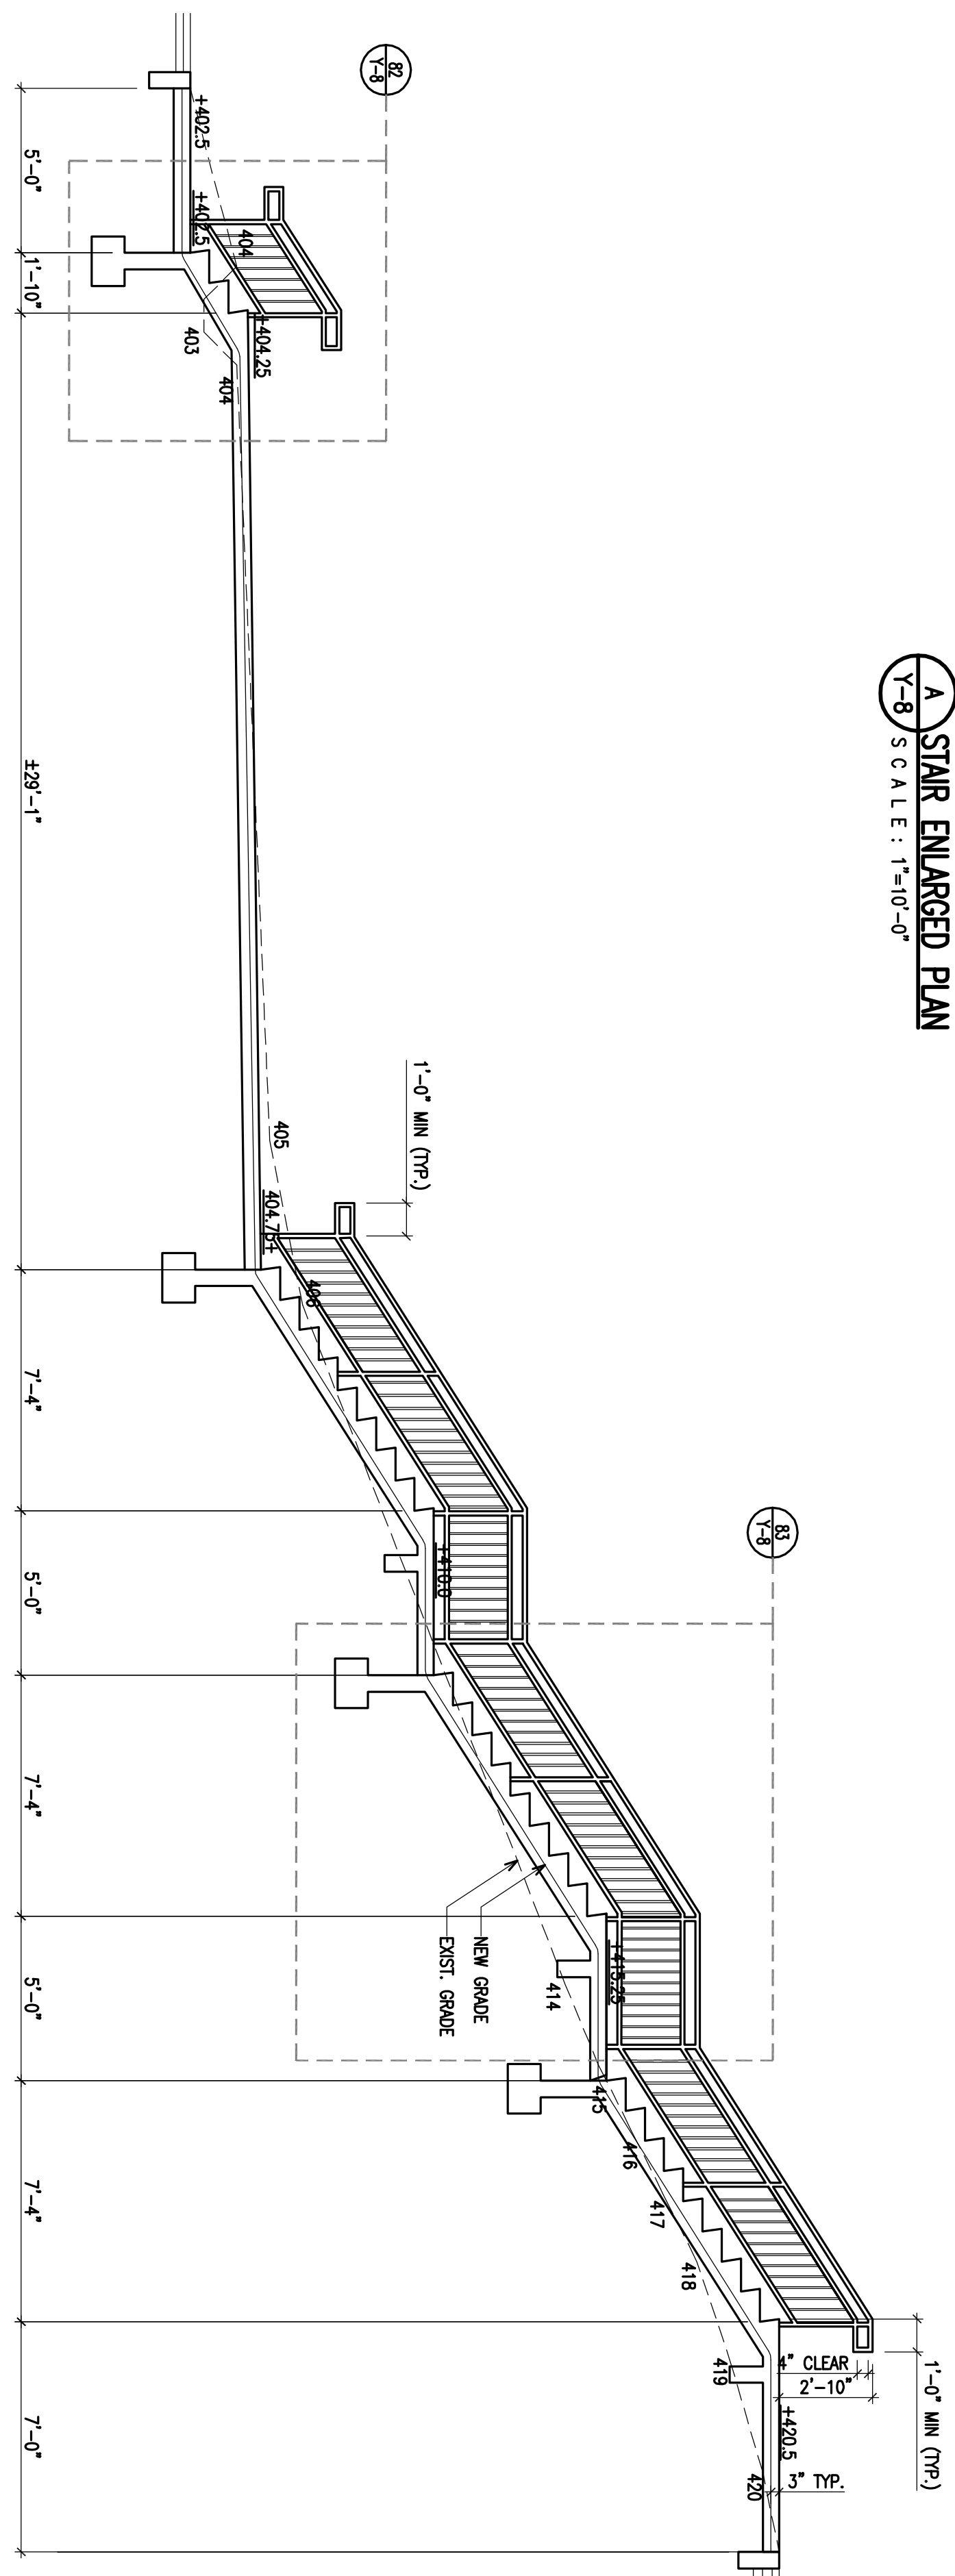


88 SECTION  
SCALE: 1/4"=1'-0"

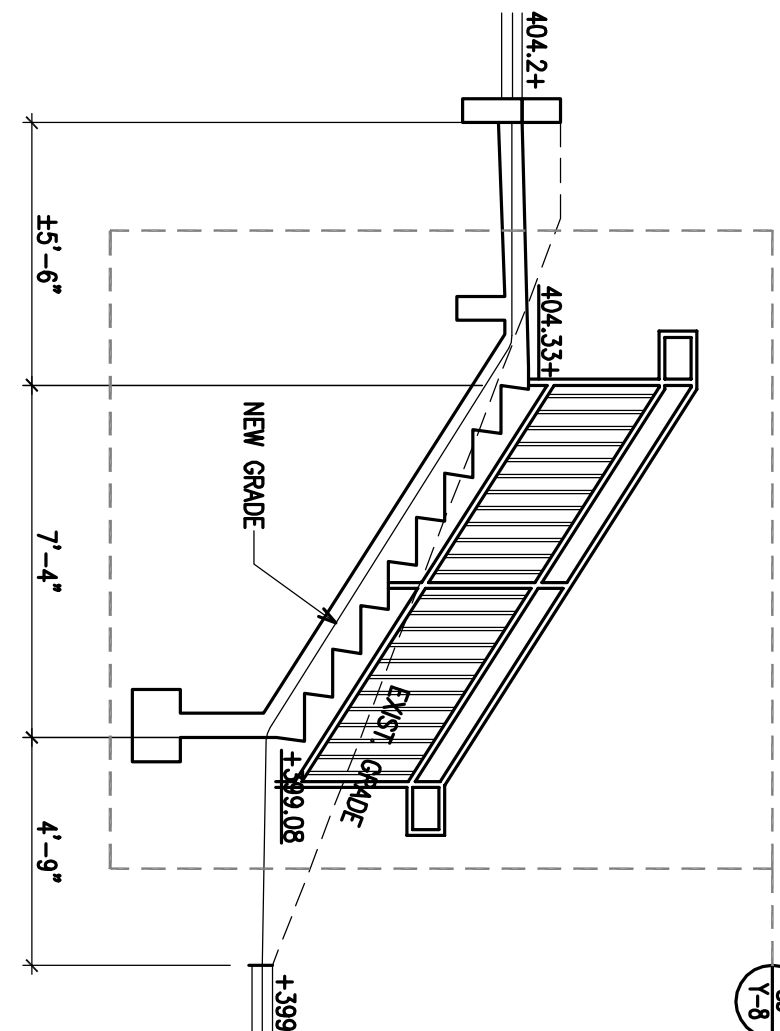


85 SECTION  
SCALE: 1/4"=1'-0"

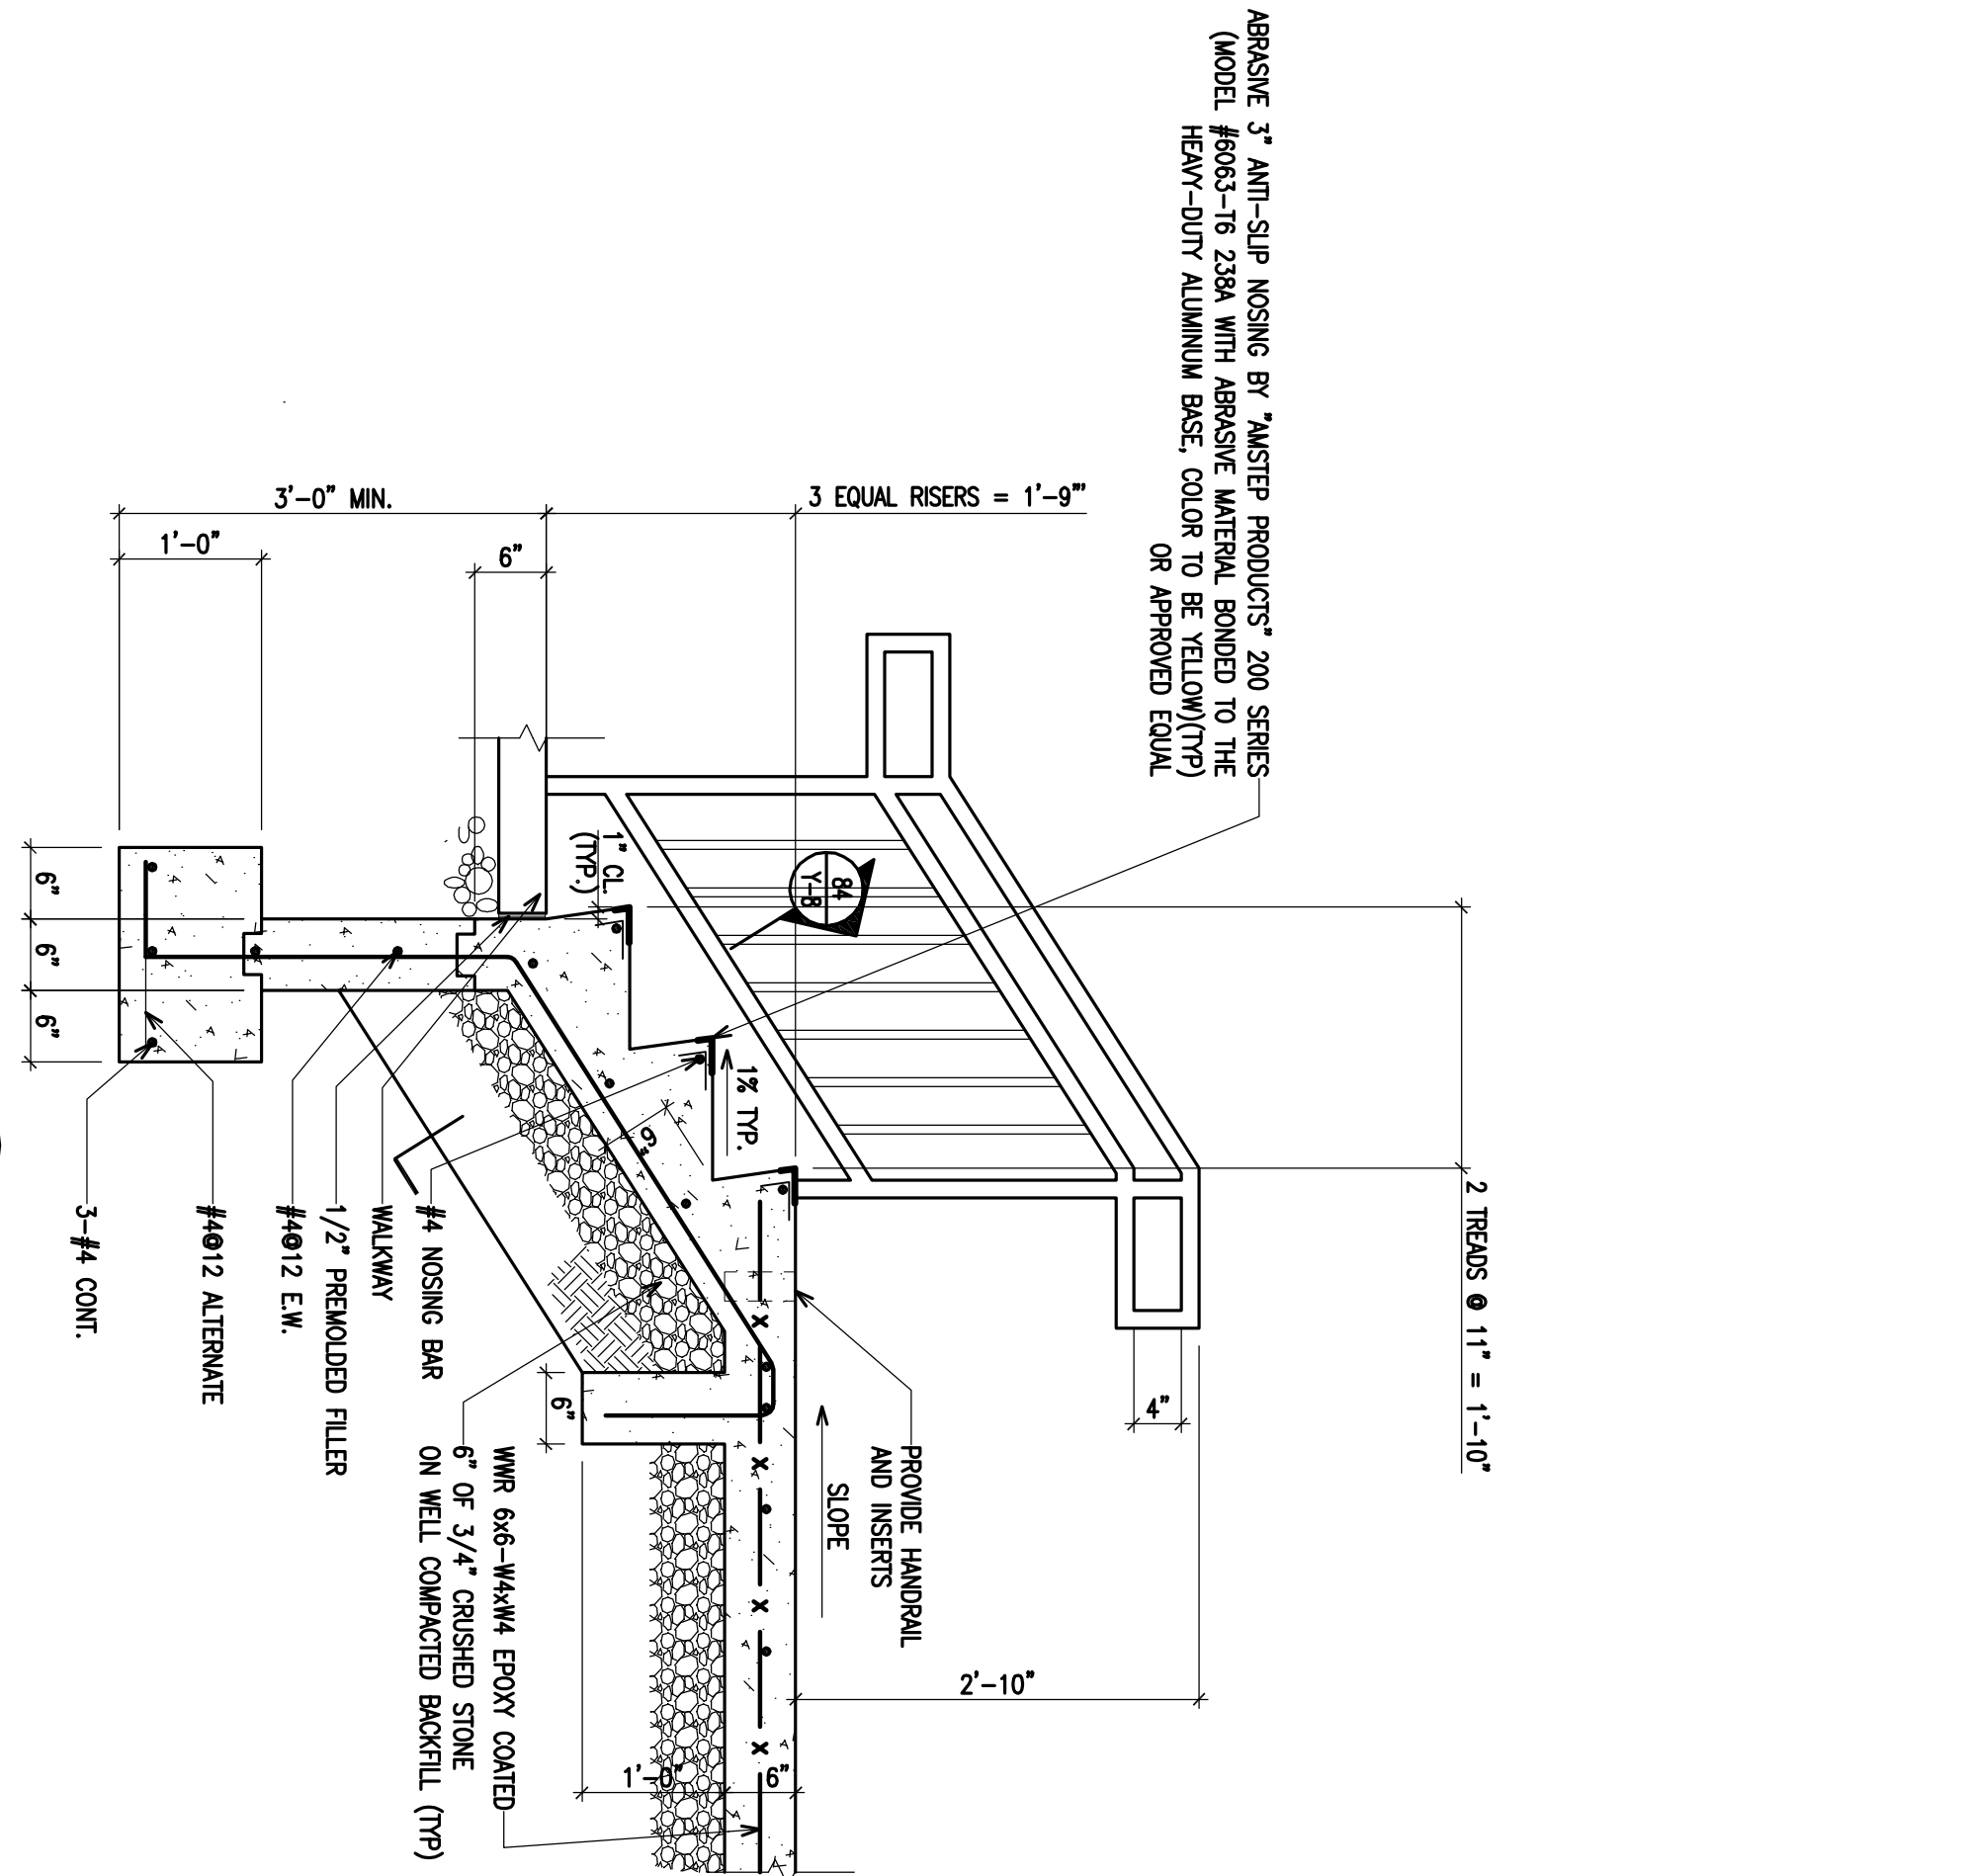

82 SECTION  
SCALE: 3/4"=1'-0"

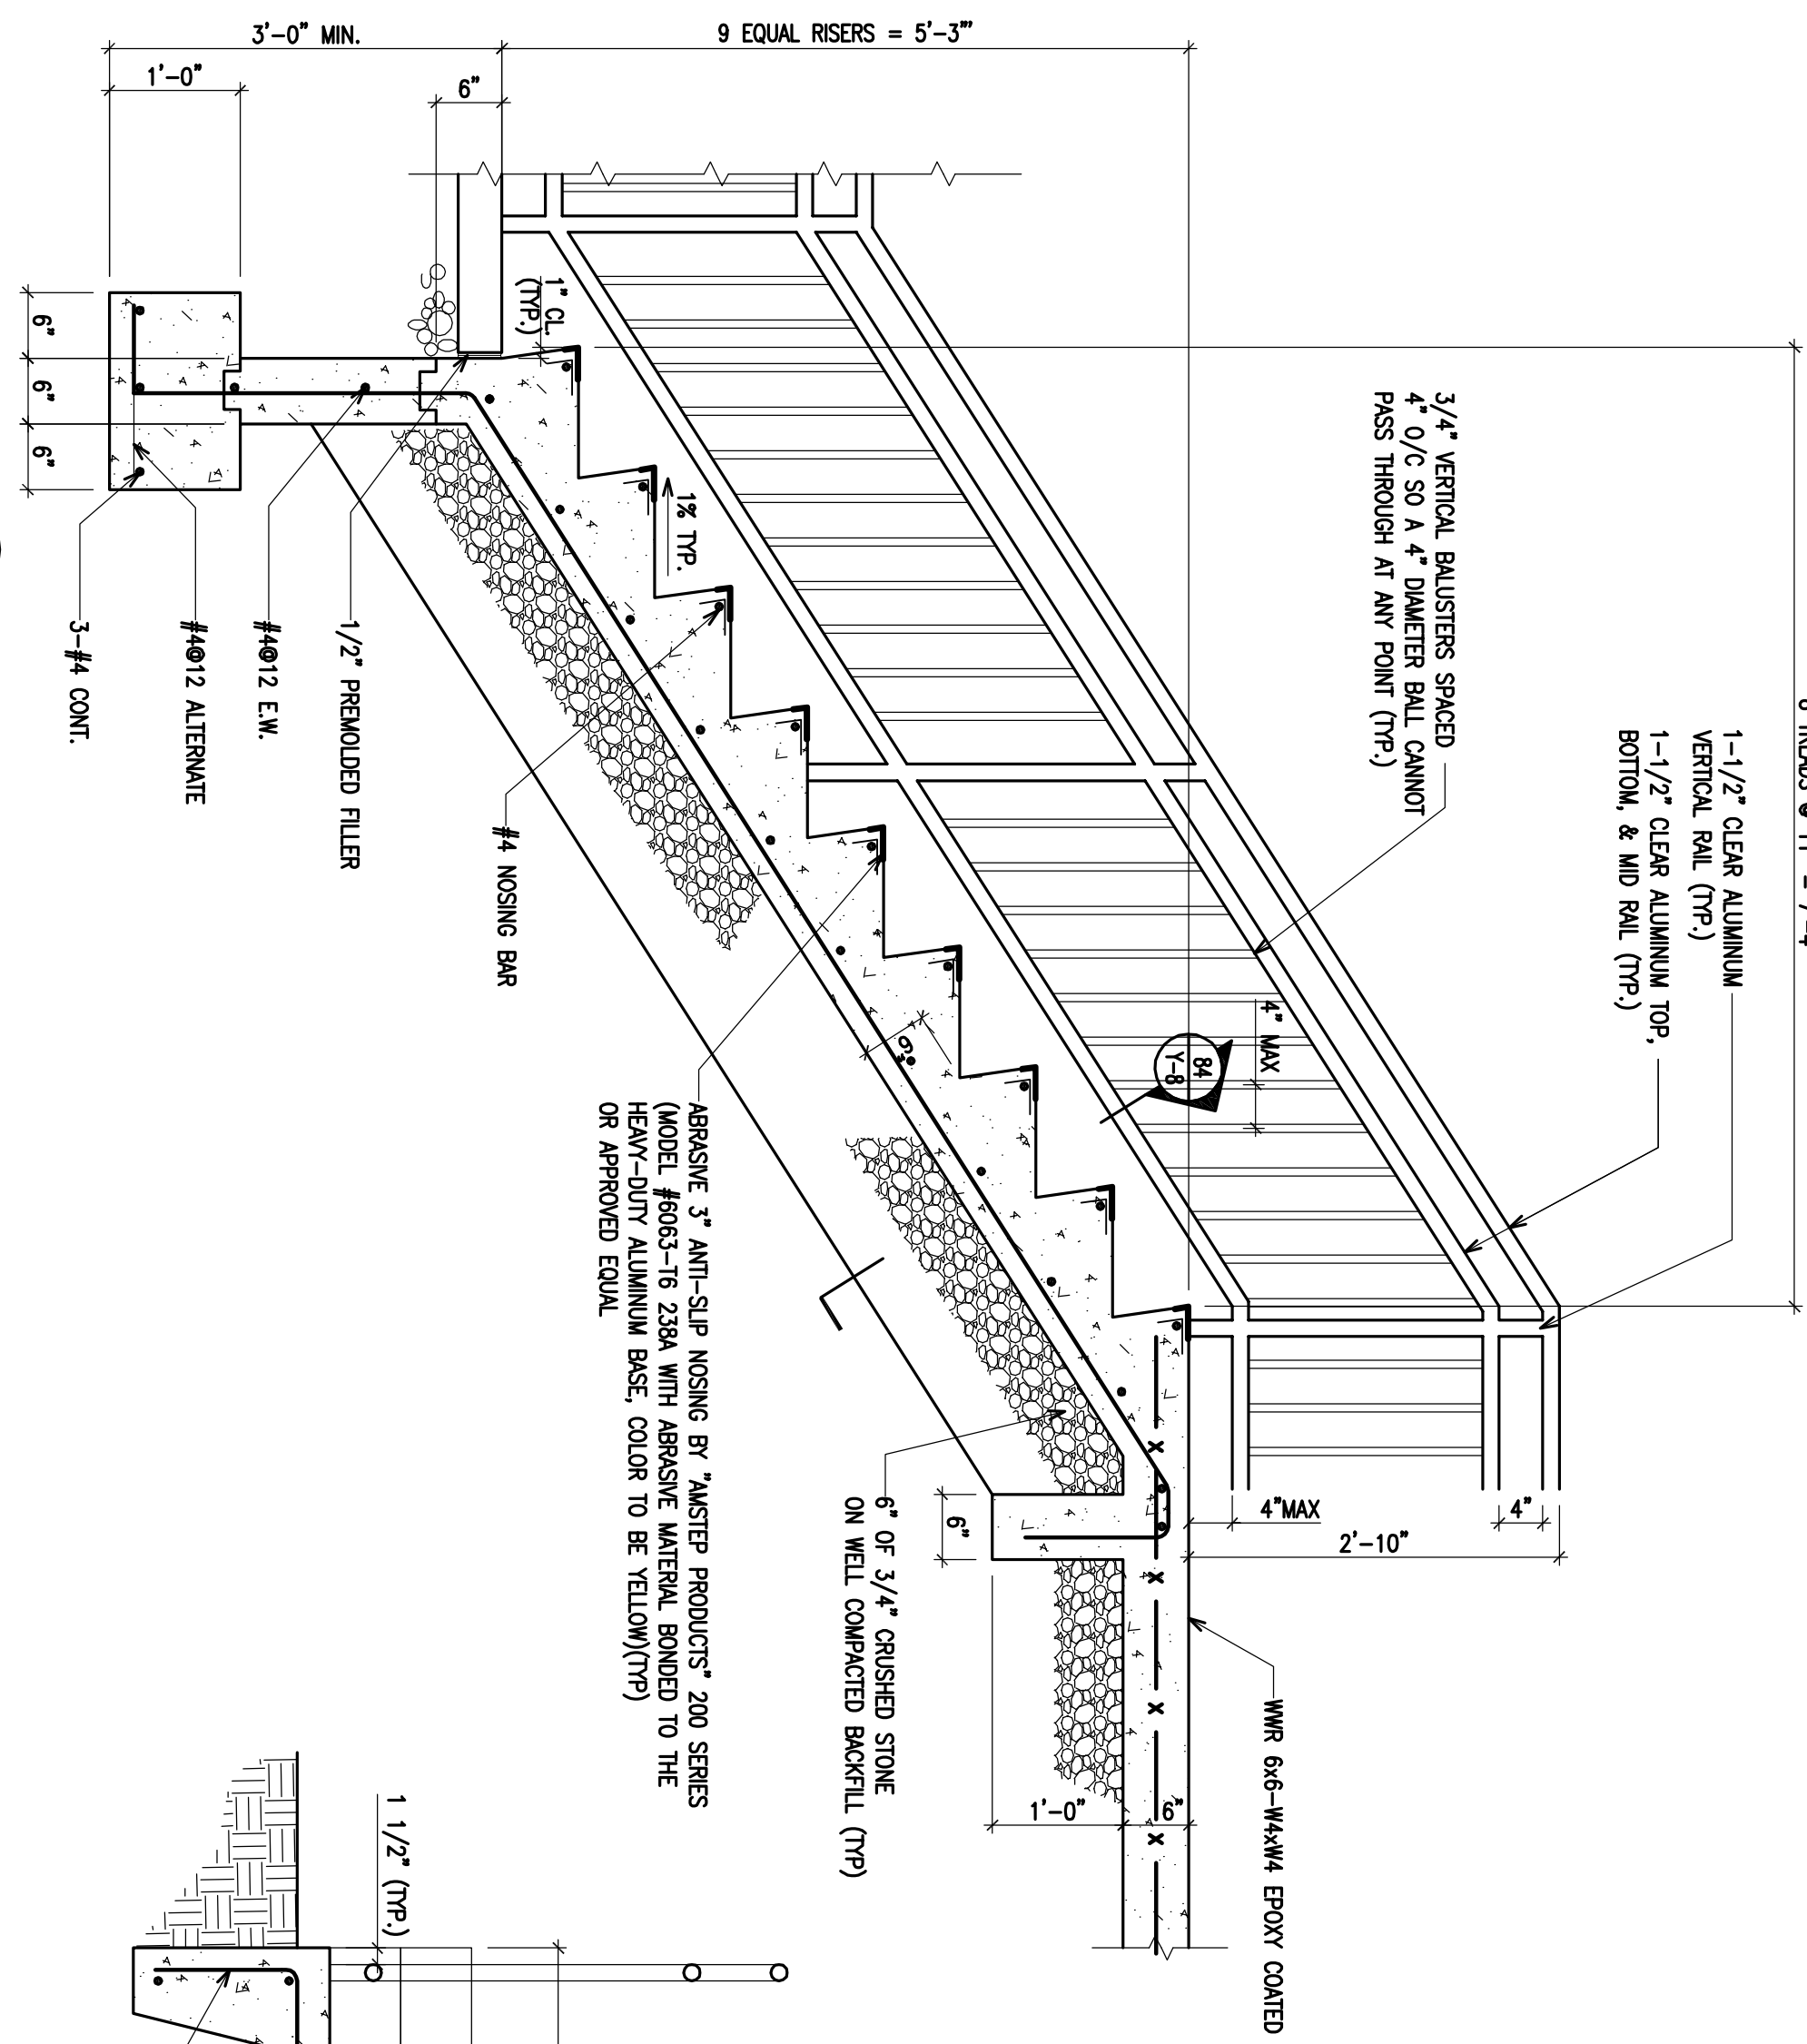


83 SECTION  
SCALE: 3/4"=1'-0"

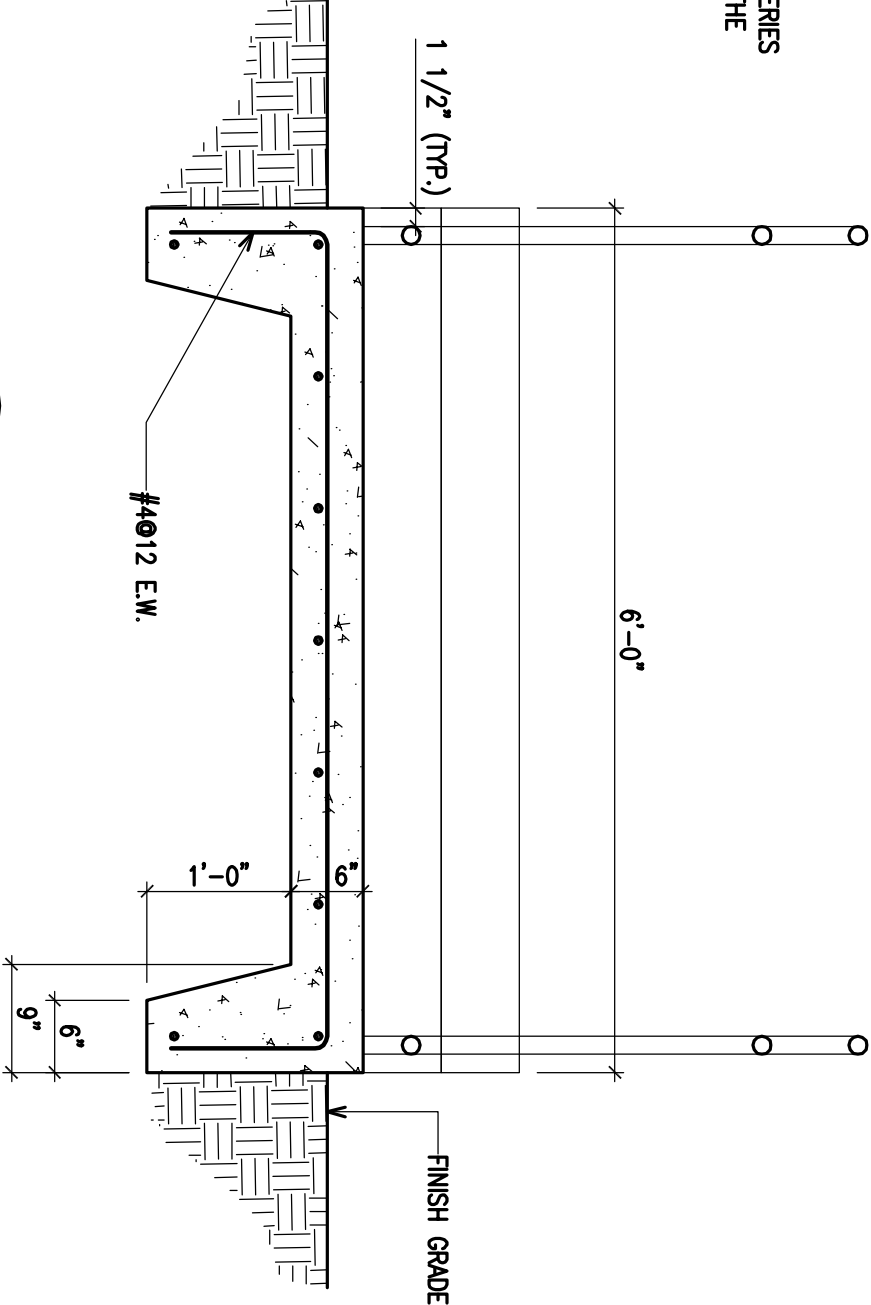

84 SECTION  
SCALE: 3/4"=1'-0"

| Revisions | Date       | Issue | Description                   |
|-----------|------------|-------|-------------------------------|
| A         | 09-29-2011 | 1     | ISSUED FOR CLIENT'S REVIEW    |
| B         | 10-31-2011 | 2     | ISSUED FOR CLIENT'S REVIEW    |
| C         | 11-15-2011 | 3     | ISSUED FOR CLIENT'S REVIEW    |
| D         | 12-17-2012 | 4     | ISSUED FOR CLIENT'S REVIEW    |
| E         | 09-18-2012 | 5     | ISSUED FOR CONTRACTOR BIDDING |

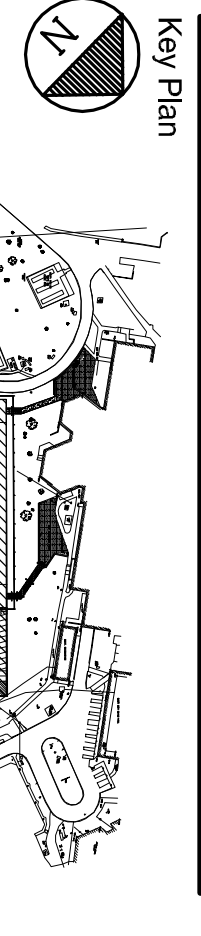

PROJECT AREA

Consultants



Consultants

**TMG**  
Engineering  
Inc.  
Consulting Mechanical  
and Electrical Engineers  
1000 King George Road Bldg.  
Wayne, New Jersey 07470  
Phone: 732-732-9670  
Fax: 732-732-9672  
New Jersey Certificate of Authorization  
Number 240328281900

PEAK S. RABSON, P.E. E. 35823  
TWO DIGIT NUMBER 00-000

Project  
**New Parking Garage**  
at  
**William Paterson University**

East Road Parking Lot 1  
Wayne, New Jersey 07470  
Project # WP-10-03-99A

Site Preparation

Client

**William Paterson University**  
Office of Capital Planning,  
Design & Construction

300 Pompton Road  
Wayne, New Jersey 07470



**SNS** Architects & Engineers, PC  
1 PARKSON DRIVE  
MONTAILE NEW JERSEY 07845  
TEL: 201-261-1000 FAX: 201-261-1000  
WWW.SNS-ARCHITECTS.COM

Fay W. Logan, AIA  
John M. Liggins, AIA  
Lorin J. Somersline, AIA  
Steven Napolitano, PE, PP, LEED-AP

*Steven Napolitano*

Cert/Lic. No. 4189  
Date 08-08-11 Scale JS NOTED  
Drawn By PF Checked By  
Dwg. Title SITE PLAN  
ENLARGED STAIR PLANS  
Work Order No. Dwg. No. Y-8

4242 Y-8