


Revisions	Date	Issue	Description
09-29-2011	A	ISSUED FOR CLIENT REVIEW	
10-31-2011	B	ISSUED FOR SITE PRELIMINARY CLIENT REVIEW	
11-30-2011	D	FOR HUBBARD-ESSY-ASSOCIATES, INC. CONSTRUCTION	
02-17-2012	F	ISSUED FOR CONSTRUCTION	
09-31-2012	F	ISSUED FOR CONSTRUCTION	
09-18-2012	F	ISSUED FOR CONSTRUCTION	

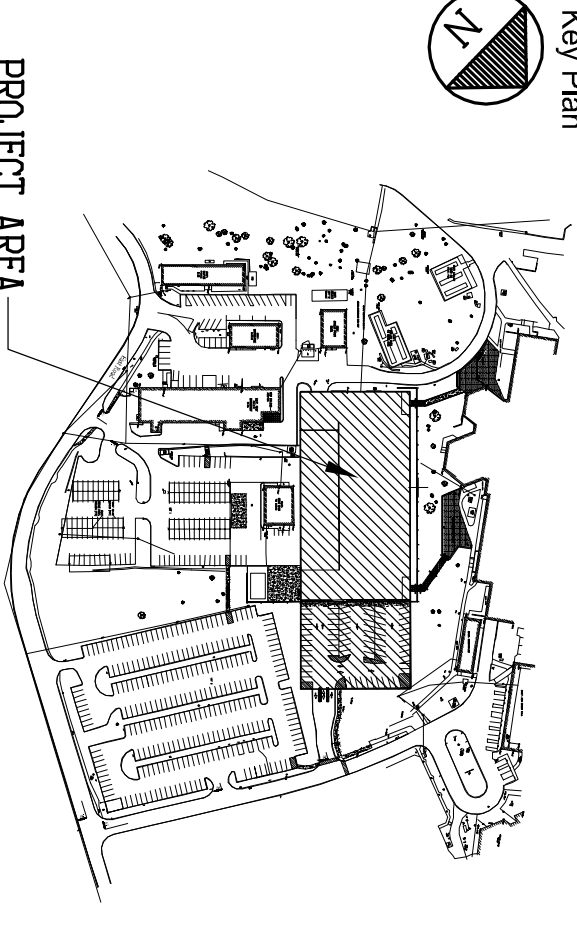

PROJECT AREA



Consultants

**TMG**  
Engineering  
and Electrical  
Inc.  
1000 King George Road E.  
Folsom, CA 95630  
Phone: 916-978-9670  
Fax: 916-978-9672  
www.tmg-engineering.com  
California Certificate of Authorization  
Number: C-428281800

PROJECT NUMBER: 00-000

**New Parking Garage**  
at  
**William Paterson University**  
East Road Parking Lot 1  
Wayne, New Jersey 07470  
Project # WP-10-03-99A

**Site Preparation**

**William Paterson University**  
Office of Capital Planning,  
Design & Construction  
300 Pompton Road  
Wayne, New Jersey 07470

**SNS**  
Architects & Engineers, PC  
1 PARKSON DRIVE  
MONTAILE, NEW JERSEY 07045  
TEL: 201-261-7800 FAX: 201-261-7800  
www.sns-architects.com

Fay W. Logan, AIA  
John M. Liggins, AIA  
Lorin J. Somersline, AIA  
Steven Napolitano, PE, P.E., LEED AP

*Steven Napolitano*

Drawn By: AS  
Date: 08-29-11  
Scale: AS NOTED  
Checked By: SM  
Work Order No.:  
VERTICAL ALIGNMENT  
Dwg. No.:  
Y-3

4242