


Nov 14, 2012 - 10:54am C:\Users\jwladon\workspace\wladon\temp\WP4242\112810865-410.dwg

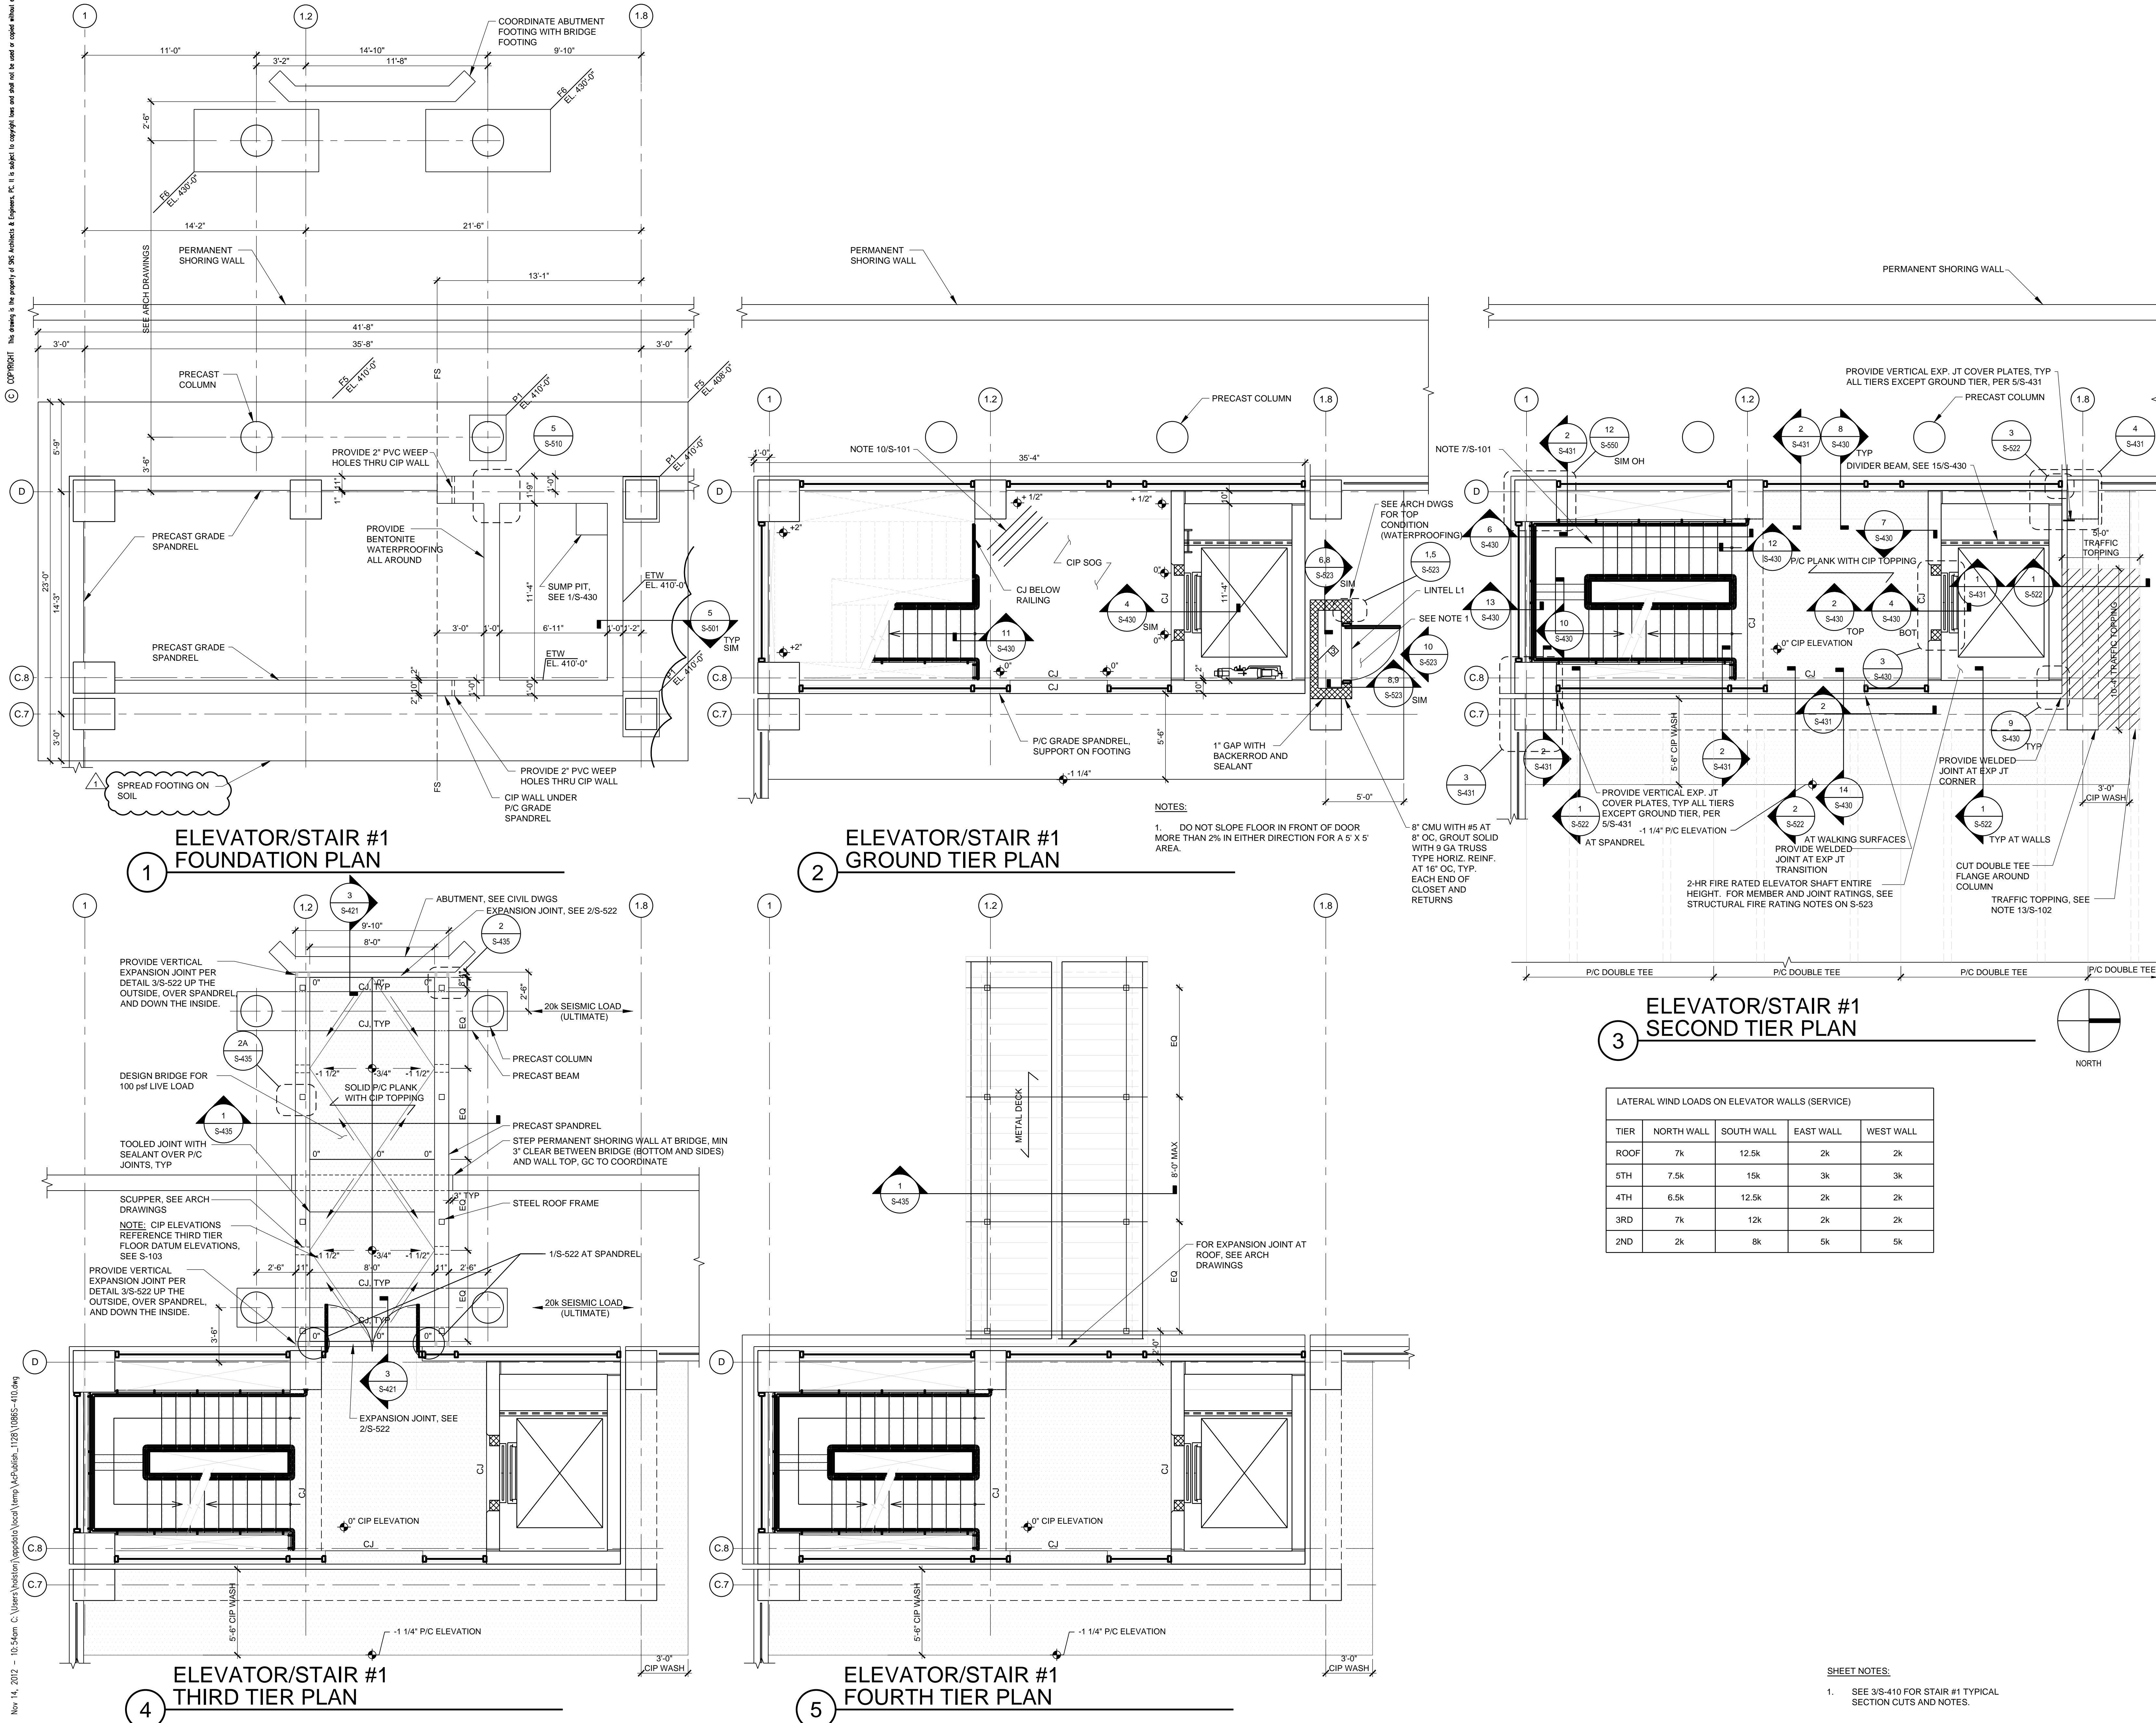

Revisions

Date	Issue	Description
07-19-12	1	ISSUED FOR DCA FILING
09-18-12	2	ISSUED FOR CONTRACTOR BIDDING
11-14-12	4	ADDENDUM #8

Key Plan

PROJECT AREA

Consultants

WALKER
PARKING CONSULTANTS
WALKER NO. 18-1086.00

JAMES WILLIAM PUDLEINER P.E.
N.J. P.E. 24GE04742200

Consultants

TMG
Engineering
Inc.

Consulting Mechanical and Electrical Engineers
1090 King Georges Post Rd.
Suite No. 903
Edison, New Jersey 08837
Phone: 732-738-9670
Fax: 732-738-9672
New Jersey Certificate of Authorization Number 24GA28081900

FRANK S. RADOSIN N.J.P.E. 339923
TMG JOB NUMBER 11-158

Project

New Parking Garage
at
William Paterson University
East Road Parking Lot 1
Wayne, New Jersey 07470
Project # WP-10-03-99A

Client

William Paterson University
Office of Capital Planning,
Design & Construction

300 Pompton Road
Wayne, New Jersey 07474

SNS Architects & Engineers, PC

1 PARAGON DRIVE . MONTVALE . NEW JERSEY, 07645
TEL: 201.573.1767 FAX: 201.573.0808 www.sns-arch-eng.com

Fay W. Logan, AIA
John M. Lignos, AIA
Lorin J. Sonenshine, AIA
Steven Napolitano, PE

Cert./Lic. No. 10798

Date 09-15-11 Scale AS NOTED

Drawn By JMH Checked By

Dwg. Title
**ENLARGED ELEVATOR/
STAIR #1 PLANS**

Work Order No. Dwg. No.

4242 S-410