


1

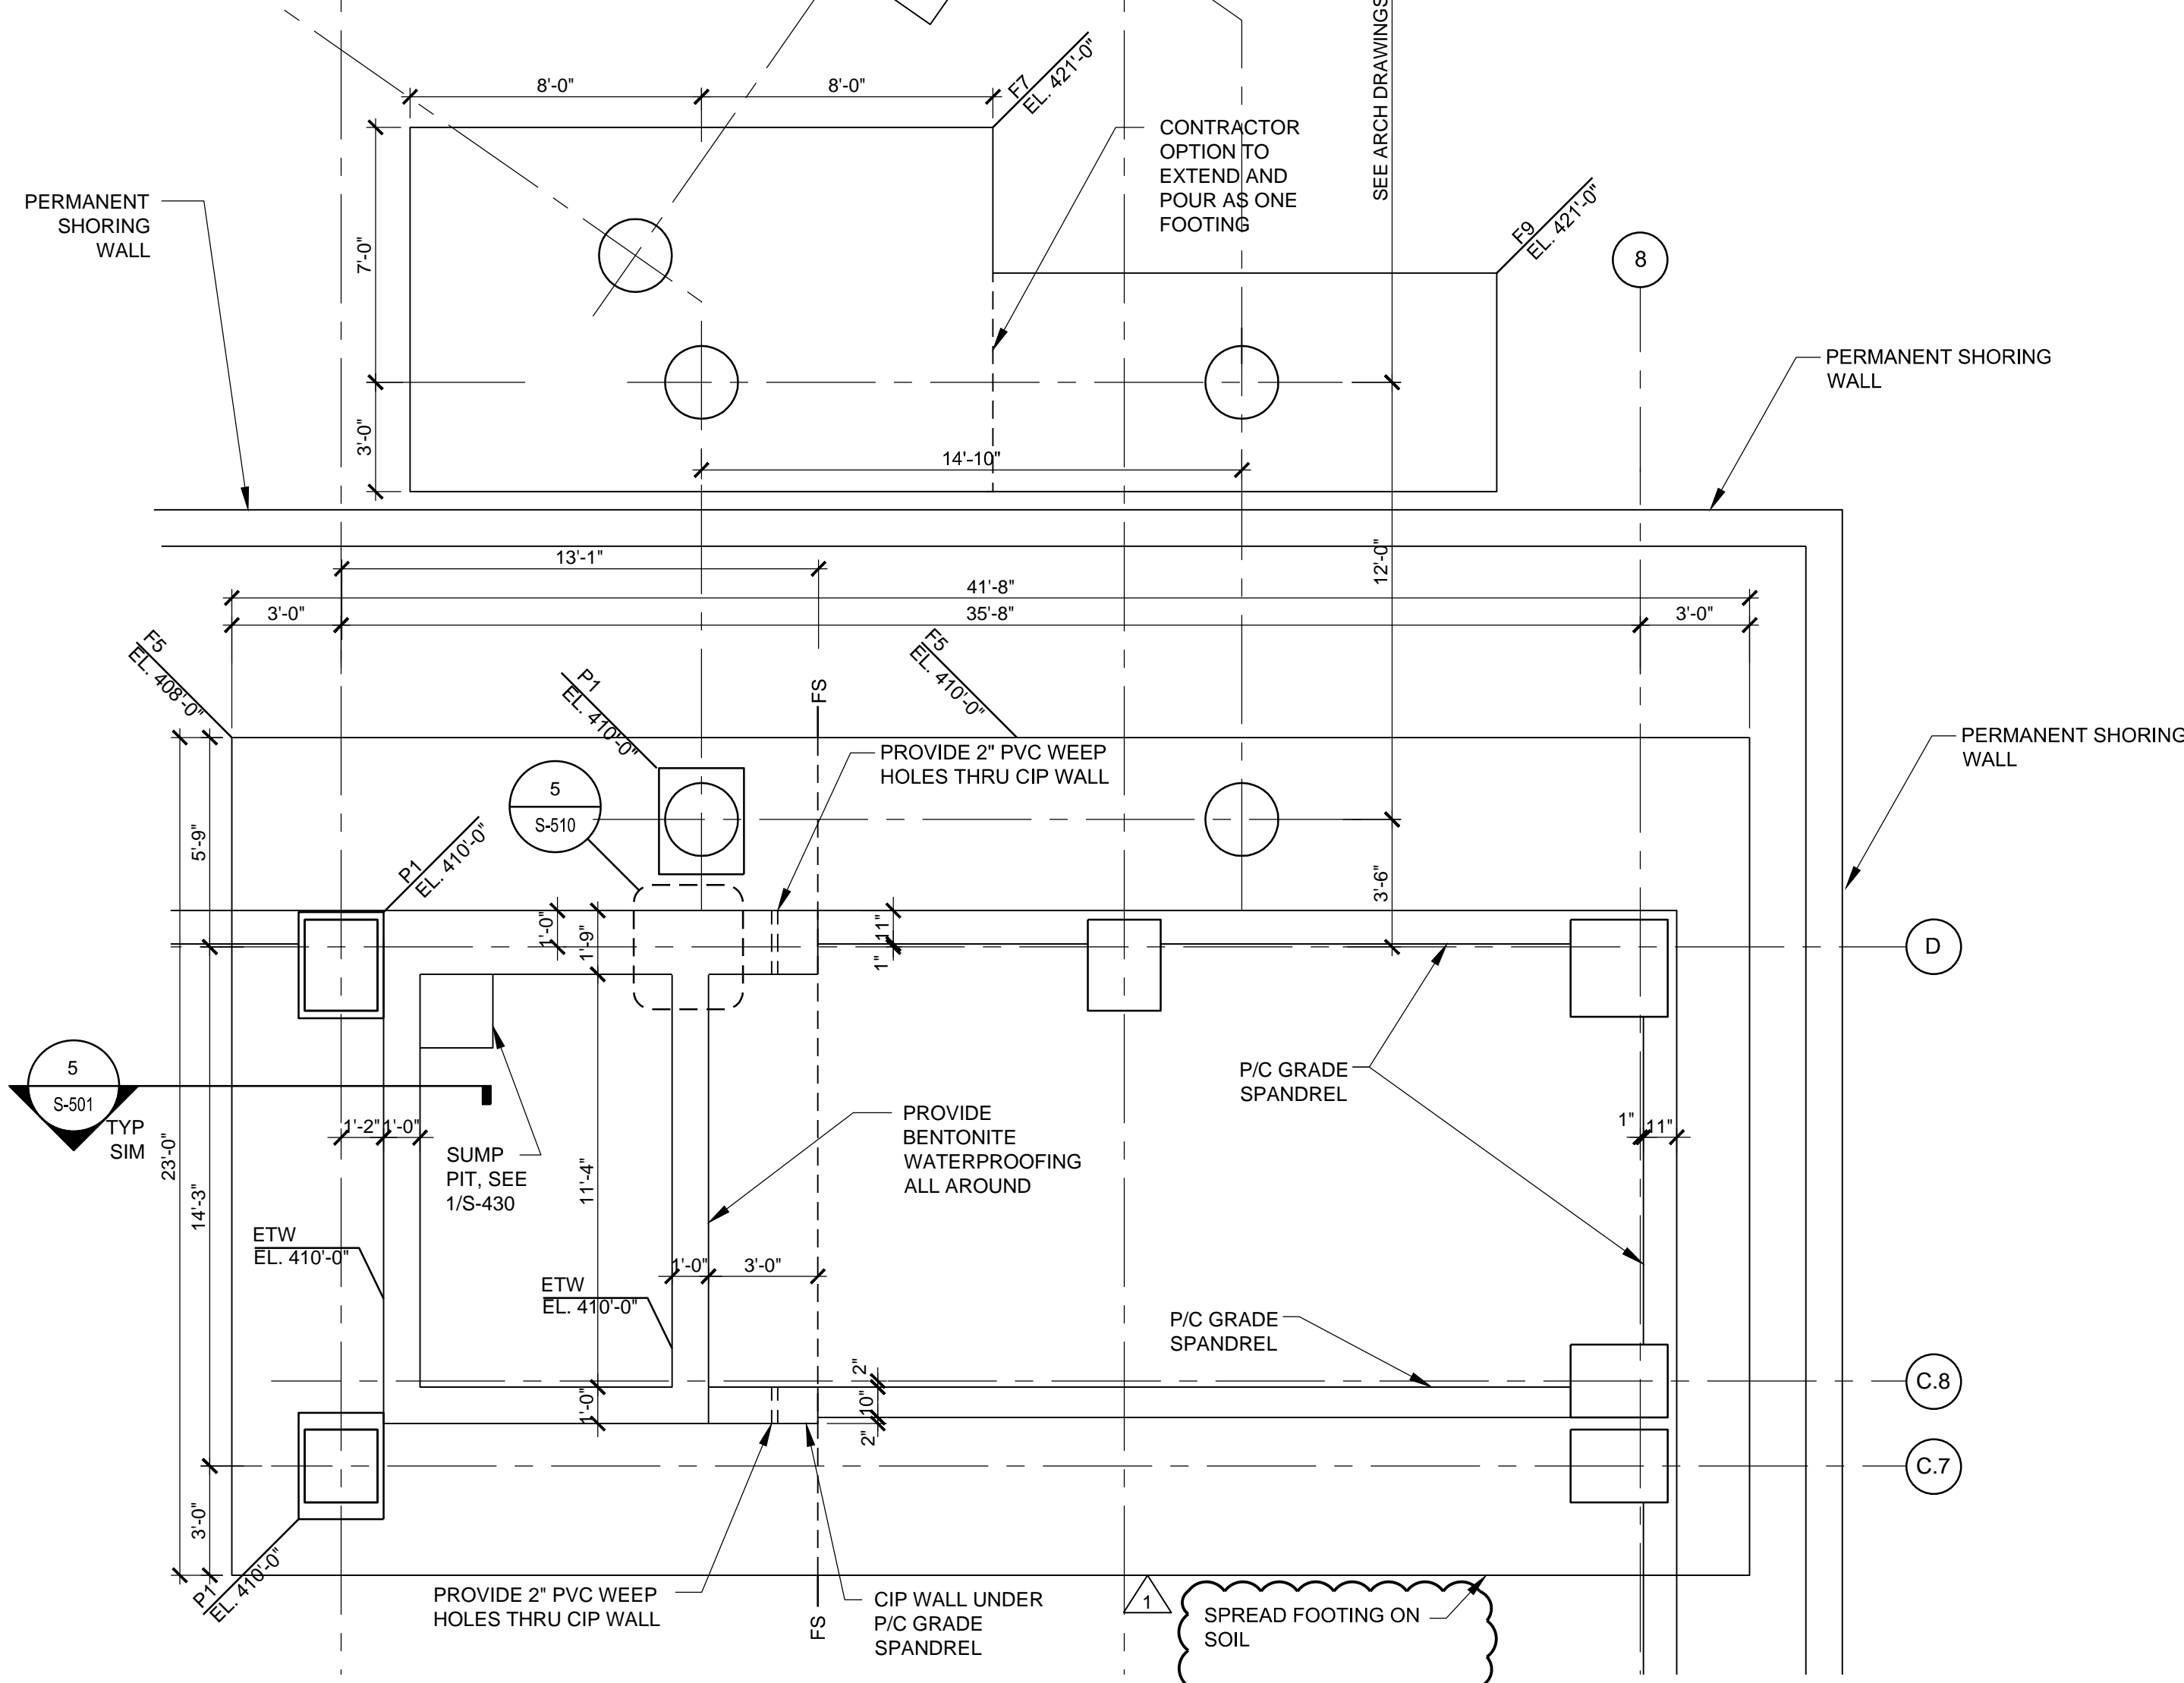


(2)

3

LATERAL WIND LOADS ON ELEVATOR WALLS (SERVICE)				
TIER	NORTH WALL	SOUTH WALL	EAST WALL	WEST WALL
ROOF	12.5k	7k	2k	2k
5TH	15k	7.5k	3k	3k
4TH	12.5k	6.5k	2k	2k
3RD	12k	7k	2k	2k
2ND	8k	2k	5k	5k

SHEET NOTES:

1. SEE 3/S-410 FOR STAIR #2 TYPICAL SECTION CUTS AND NOTES.

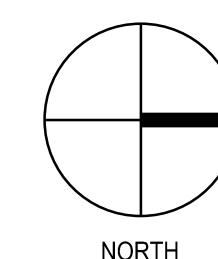

Work Order No. **4242**